



① PERSPECTIVE 1

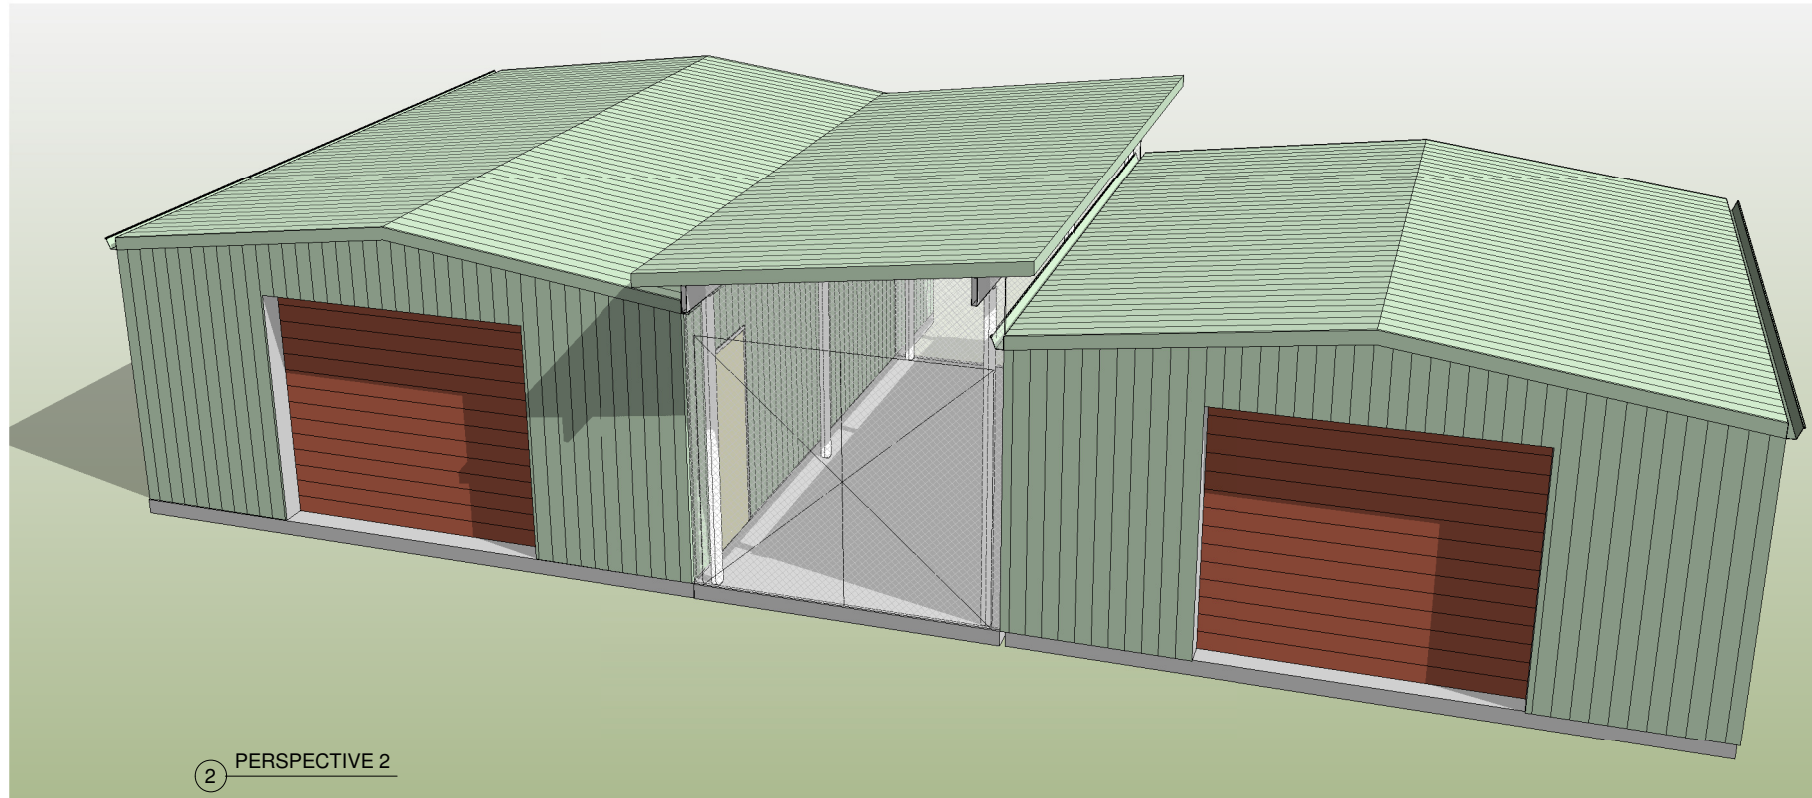

② PERSPECTIVE 2

NOT FOR CONSTRUCTION

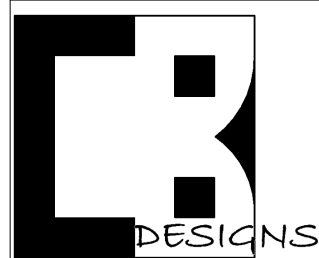

CB DESIGNS

Ph: 0430 500 529

Email: cbaker@live.com.au

No.	Description	Date
A	PERSPECTIVE VIEW	01/04/2013
B	PRELIMINARY ISSUE	06/04/2013
C	PRELIM AMENDMENTS	07/04/2013
D	SHED ADDED	16/06/2014
E	REVISED SHED ISSUE	17/06/2014
F	DRYING COURT ADDED	24/07/2014
G	REVISED DRYING COURT	29/07/2014

Sheet Name <b>PERSPECTIVE</b>		Project Status <b>PRELIMINARY ISSUE</b>	
Job Number <b>001</b>	Sheet Number <b>901</b>	Project <b>ASHMORE SCOUT DEN EXTENSION</b>	Client <b>ASHMORE SCOUT GROUP</b>
Site Address <b>1 COMMUNITY DRIVE, ASHMORE QLD 4214</b>		Date <b>29/07/2014</b>	Scale
DO NOT SCALE, USE FIGURED DIMENSIONS ONLY. IF YOU HAVE ANY QUESTIONS, ASK.		Drawn by <b>CMB</b>	Checked by <b>G</b>